


NFPA 72 AND ADA DEVICE INSTALLATION REQUIREMENTS

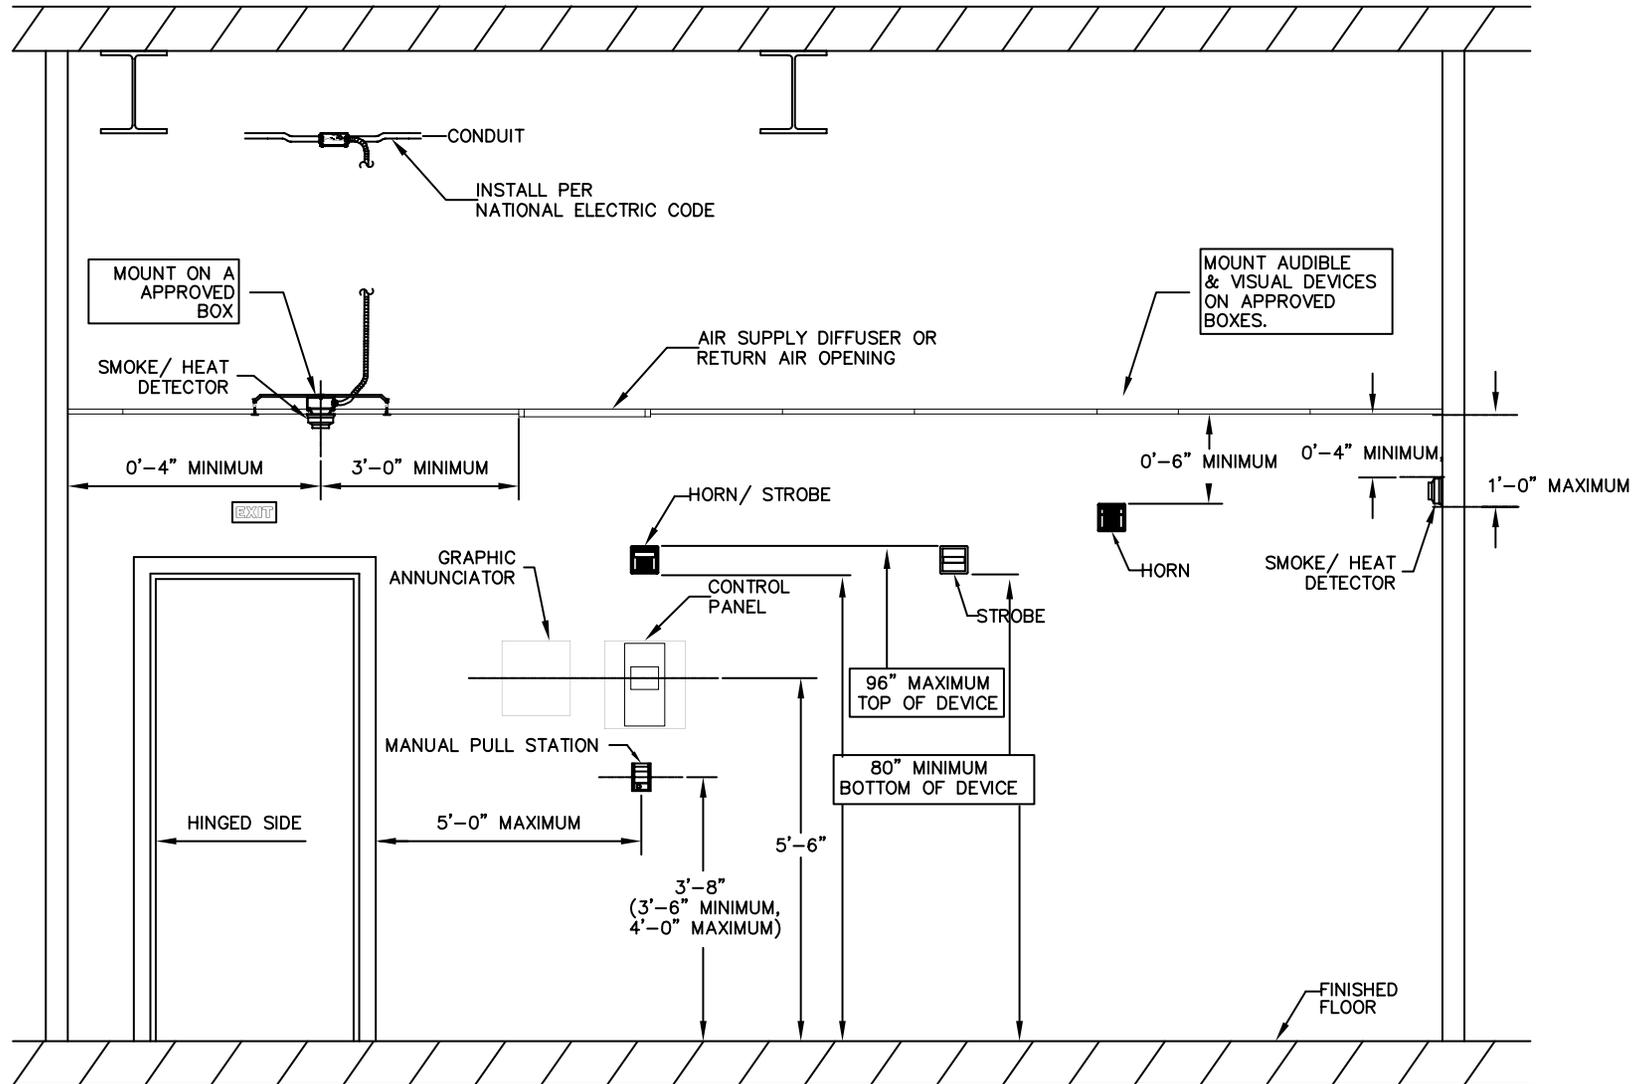

CITY OF RALEIGH FIRE DEPARTMENT
FIRE PROTECTION DIVISION
310 WEST MARTIN ST. RALEIGH, NC 27602

DESCRIPTION:
FIRE ALARM DEVICE MOUNTING

REVISIONS:
7-1-06
W. WARREN LL

DATE:

DRAWING NO.
FP-26